
Landscaping strategy

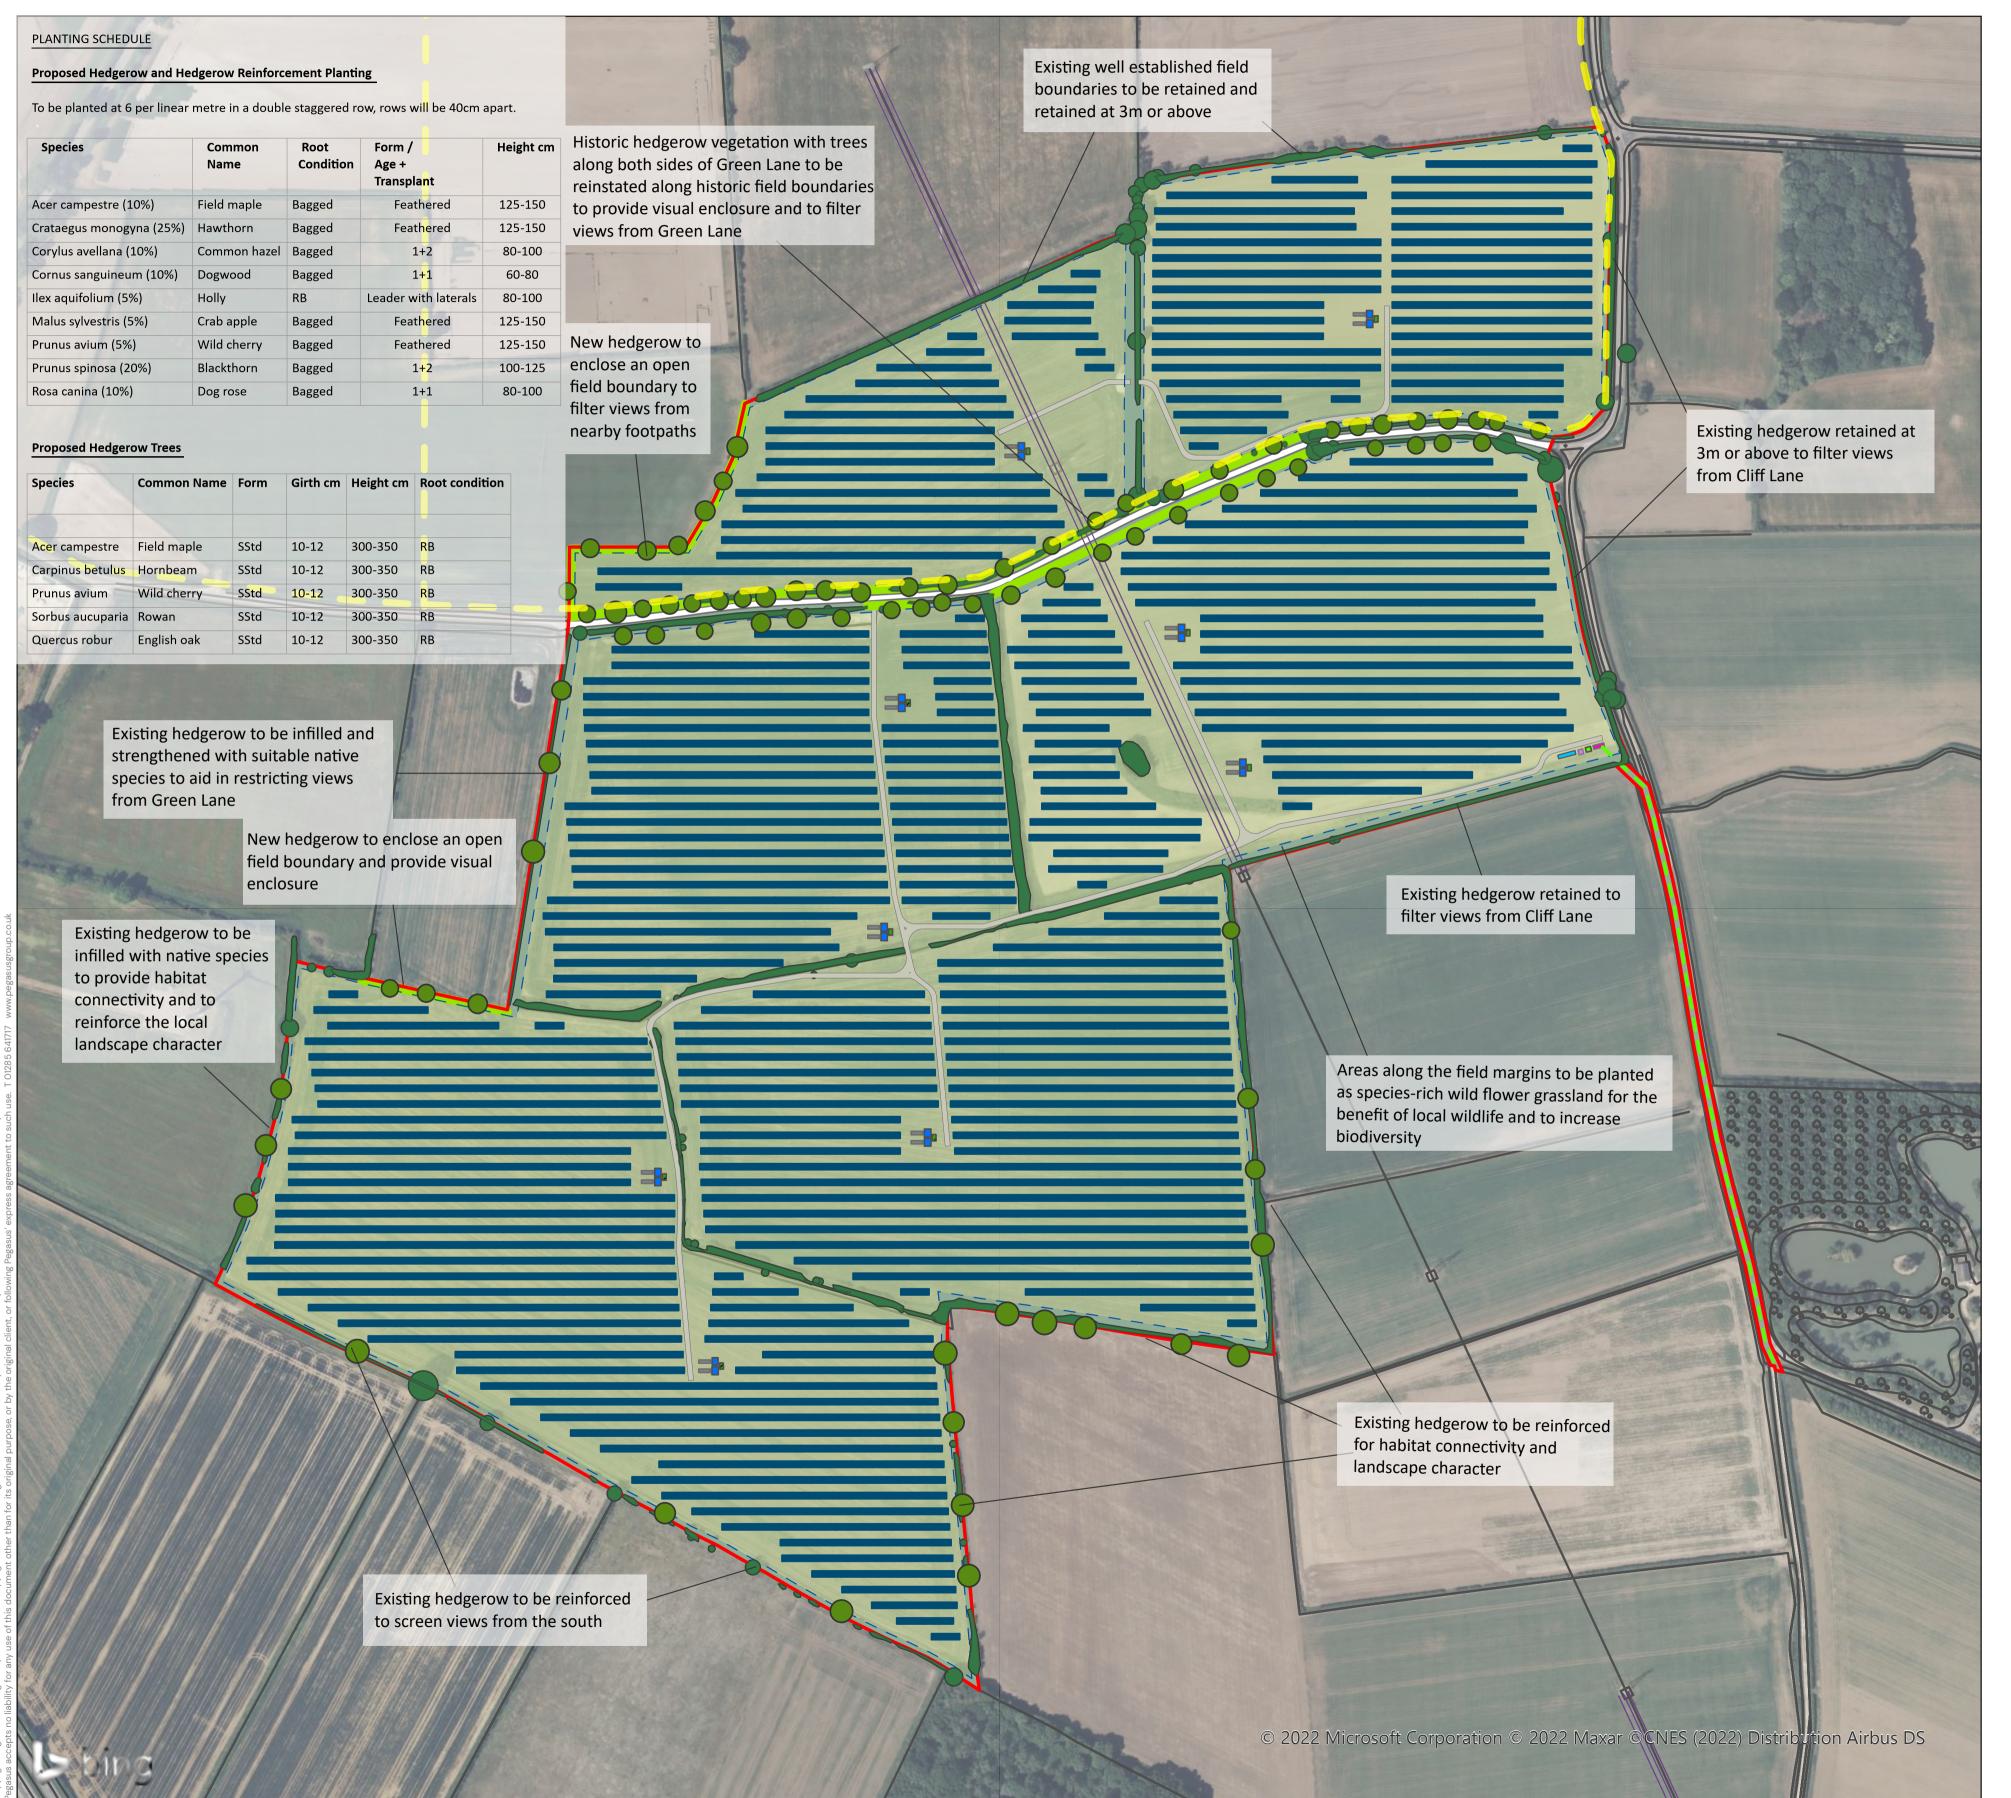



Site Boundary Proposed Cable Route Security Fence Overhead Cable **Existing Vegetation** Taken from topographic survey Access Road Proposed Line of New Hedgerow **Proposed Trees** Grazing Seed Mix to Panel Compounds e.g. Emorsgate EG26 – Standard Old Fashioned Grazing Mixture or similar sown at 4g/m2 Meadow Seed Mix e.g. Emorsgate EM2 Standard General Meadow Mixture or similar sown at 4g/m2 Solar Panel Modules Customer Substation Inverter **Monitoring House** Storage Switchgear Substation Transformer Public Right of Way