


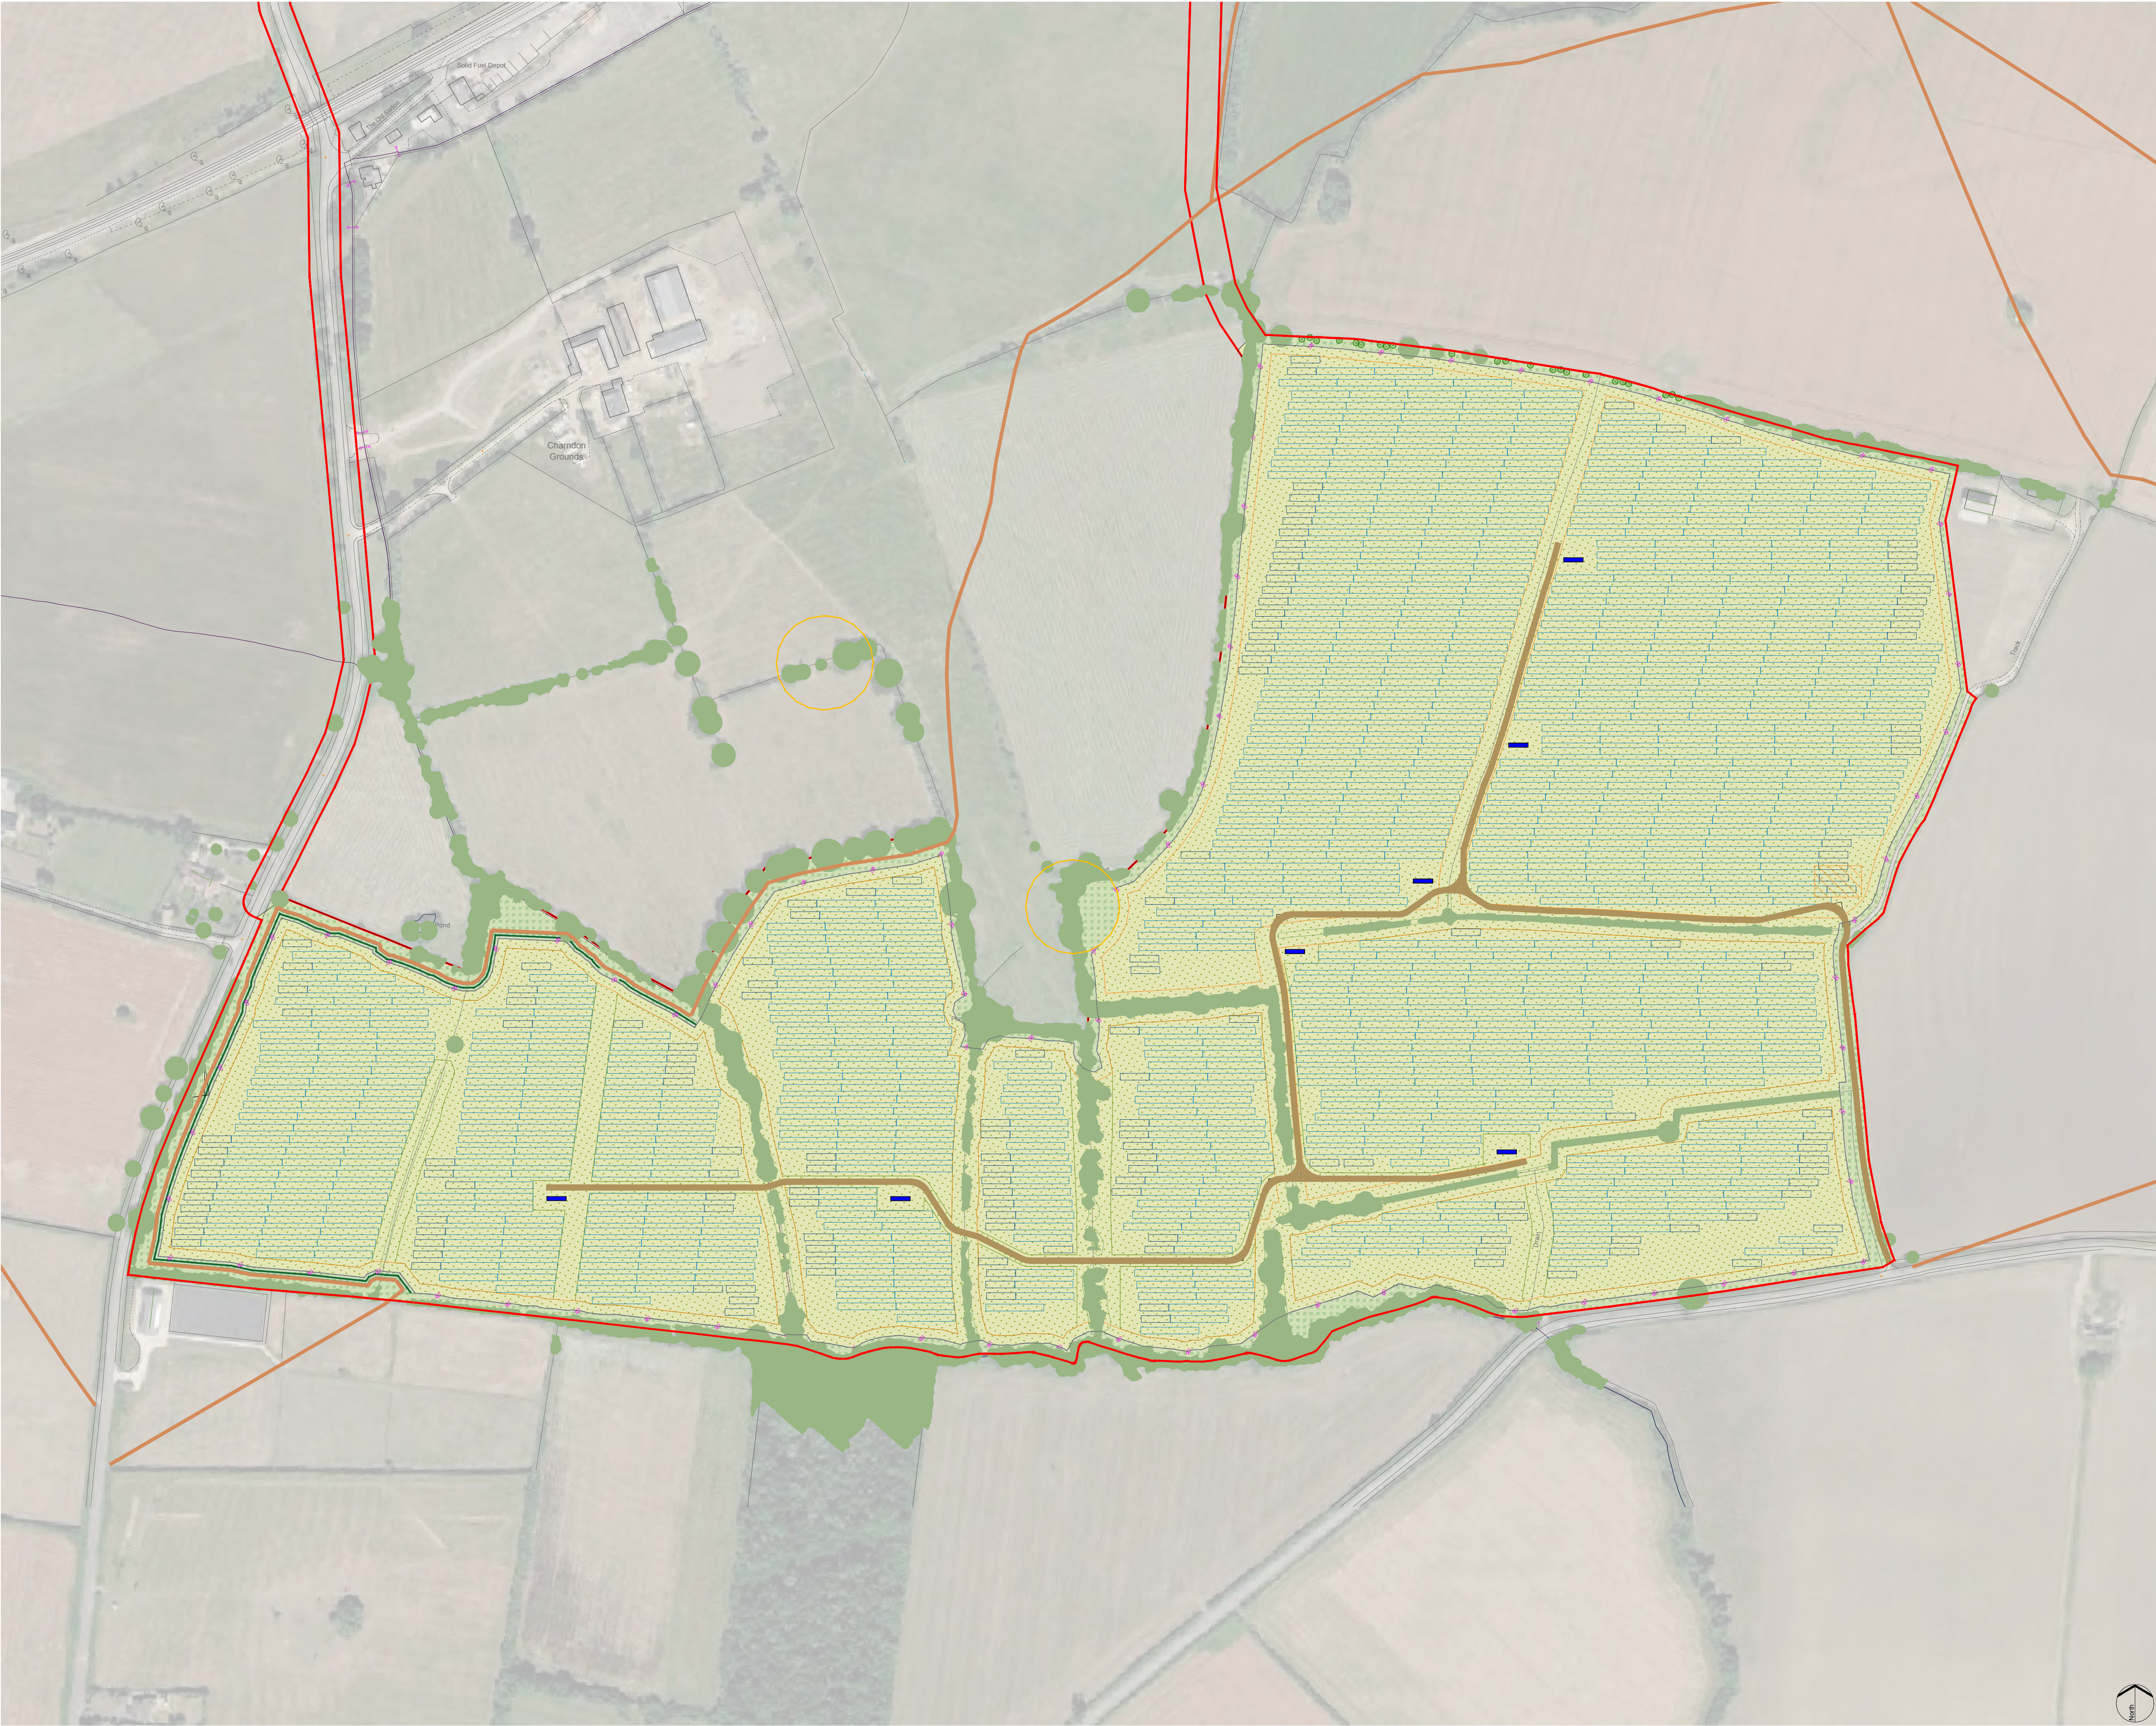

- KEY
- Application site boundary
 - Existing Habitats including trees and any understorey planting to be retained.
 - Ancient / Veteran Tree Buffer Zone
 - Existing water bodies; To be retained and protected
 - Proposed Individual Native Tree Planting
 - Proposed Native Hedgerow Planting
 - Proposed Infill Hedgerow Planting
 - Proposed PV panels; Refer to Lightsource BP's drawing
 - Proposed CCTV & security fence; Refer to Lightsource BP's drawing
 - Proposed woodland planting
 - Proposed Species-rich Grassland; Grazing Mix to support biodiverse habitat establishment
 - Proposed Species-rich Grassland; Emorsgate EM10 Tussock Meadow Mix
 - Proposed Species-rich Grassland; Emorsgate EM2 General Purpose Meadow Mix or similar
 - Proposed Woodland Edge Scrub Planting
 - Proposed internal access road
 - Proposed permeable gravel surface to BESS compound
 - Public Right of Way
 - Buffer zone for badger setts

Note: This landscape strategy is indicative only. Detailed landscape proposals will be developed at the future design stage.

1. Do not scale from this drawing.
2. Drawing is for the intended purpose as stated in the status box of the title block.
3. Tyler Grange accept no liability arising from any variation to this drawing without prior approval obtained and should be notified by email of any discrepancies in the drawing.
4. Check all dimensions on site.
5. Report any discrepancies and omissions to Tyler Grange.
6. This drawing is copyright.
7. The original of this drawing was produced in colour - a monochrome copy should not be relied upon.
8. All contractors should ascertain the location of all underground and above ground services / utilities before undertaking any work. Any work undertaken near services should be done in accordance with guidance provided by the utilities / service owner.
9. All work within root protection zones only to be undertaken in accordance with the approved arboricultural method statement.
10. All landscape work to be undertaken in conjunction with a suitable specification to be agreed prior to any work being undertaken.
11. It is assumed all work will be carried out by an experienced competent contractor working to an approved method statement.
12. All hard landscape work to be undertaken in conjunction with a engineers suitable specification to be agreed prior to any work being undertaken.
13. All work to be undertaken as per manufacturers recommendations and in accordance with any relevant current construction standards.
14. For planning purposes only not construction.
15. All proposal is subject to further field survey work.

This document should not be relied on or used in circumstances other than those for which it was prepared and for which Tyler Grange was appointed.
Tyler Grange accepts no responsibility for this document to any other party other than the person by whom it was appointed.
Tyler Grange Group Limited. Copyright © Tyler Grange Group Limited 2026

 **Tyler Grange**
Head Office: 97 Icknield Street Hockley, Birmingham, B18 6RU
E: info@tylergrange.co.uk
W: www.tylergrange.co.uk

Project title		Oakfield Grove Solar Farm	
Drawing title		Drawing number	
Landscape General		17563-TG-XX-XX-DR-L-0003	
Arrangement Sheet 003 - 003			
Scale	1:5000	Drawn	BW
Date	25.06.2026	Checked	DH
Status	For planning only		

B	Revised layout LC/RC	02.07.2026
A	For consultation only BW/DH	25.06.2026
Rev	Description	Date